



CITY OF WHITTIER COMMUNITY DEVELOPMENT DEPARTMENT

# STANDARD PLOT PLAN FORM

PROJECT ADDRESS: \_\_\_\_\_

PLAN NO.


1

SHEET 1 OF 1

PERMIT: \_\_\_\_\_

DATE: \_\_\_\_\_

1 SQUARE = 1'-0"

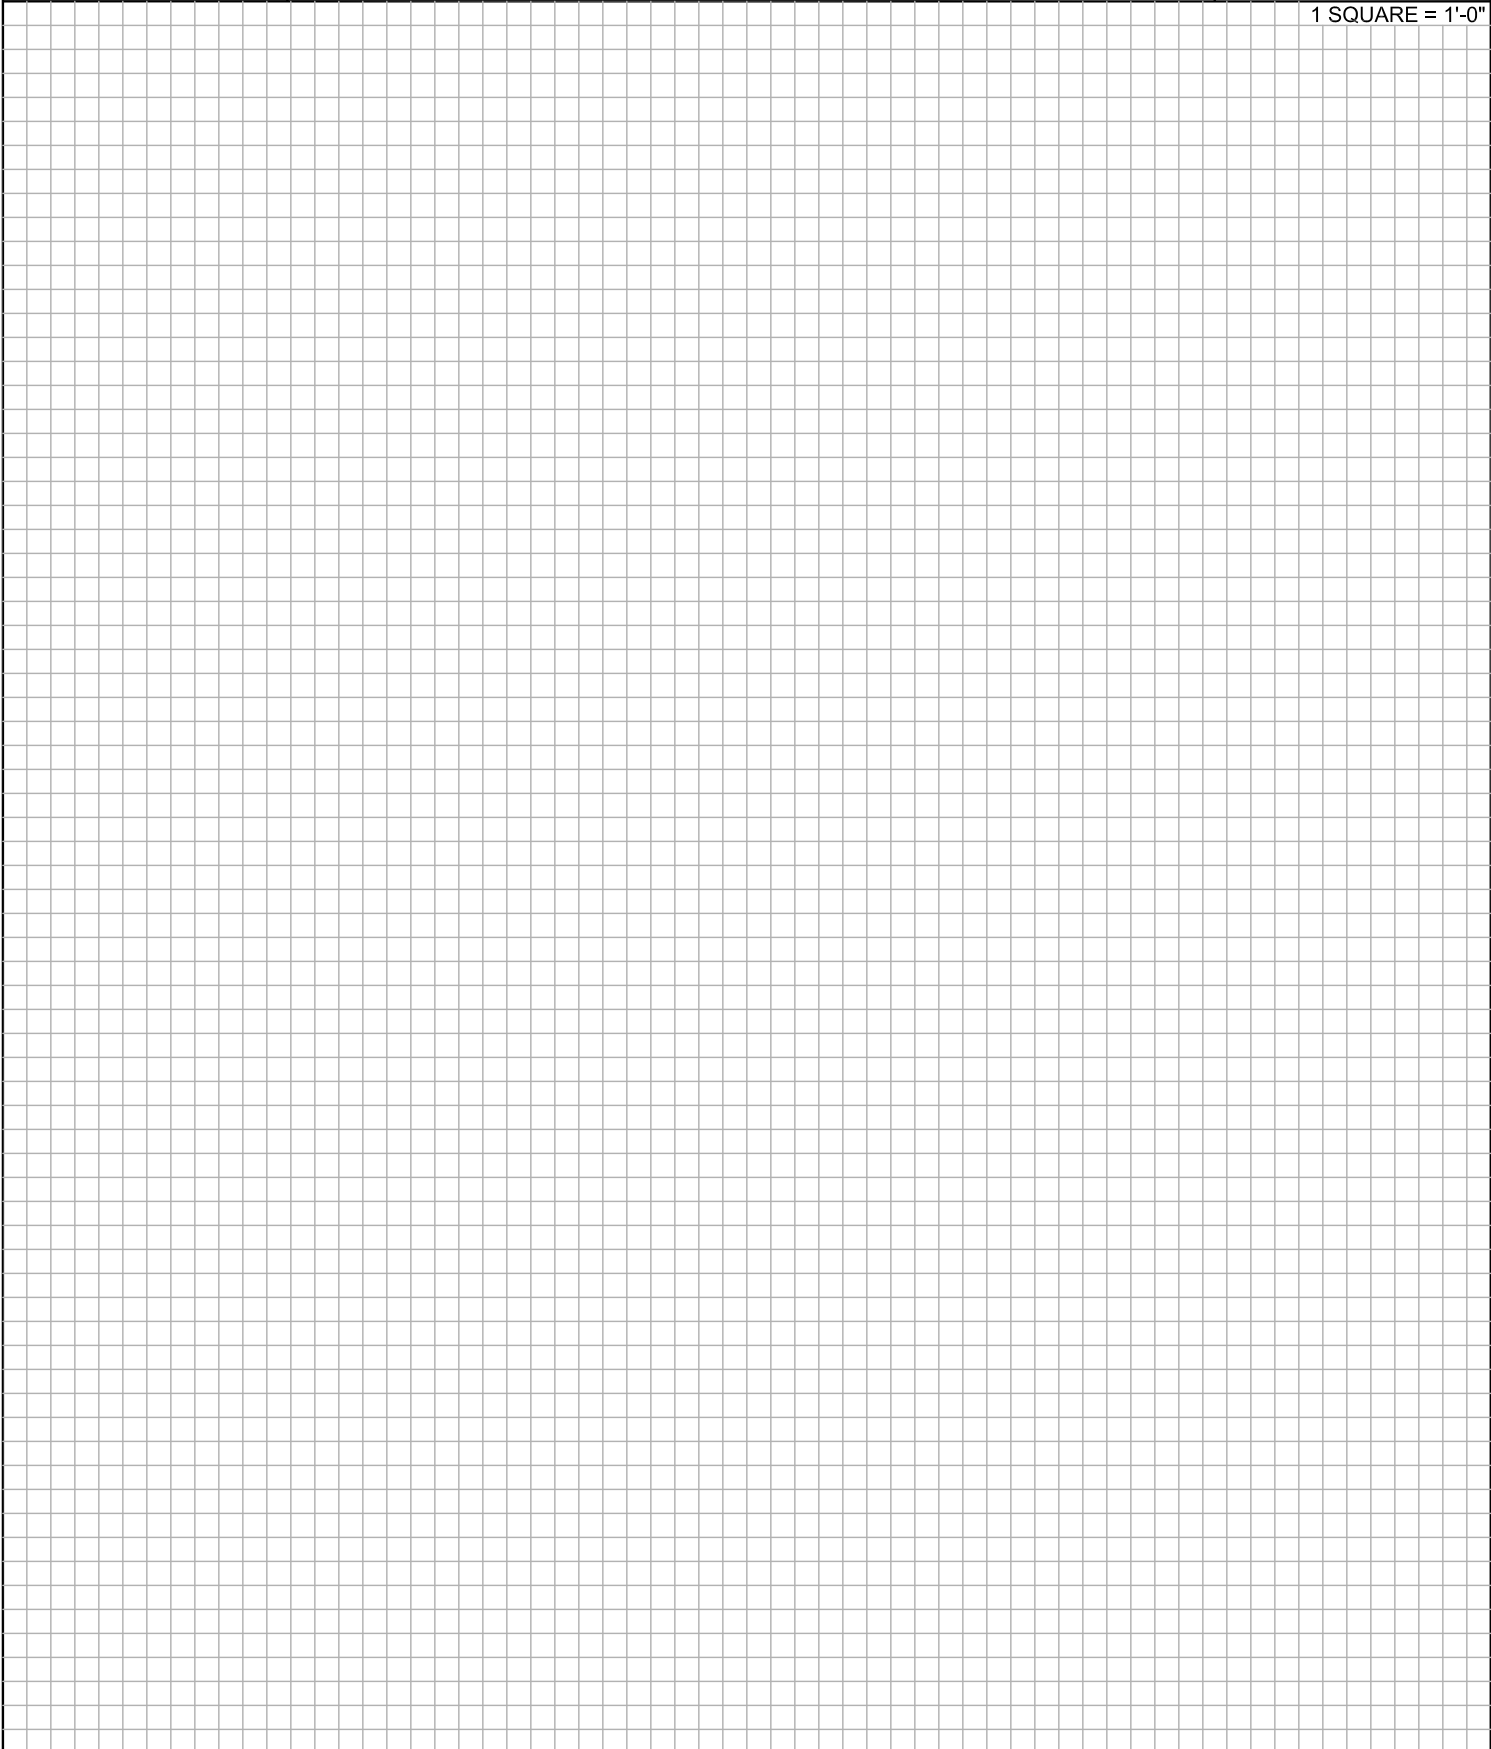

# SAMPLE PLOT PLAN

## SHOW THE FOLLOWING:

- [A] PROPERTY LINES
- [B] RESIDENCE, GARAGE
- [C] DRIVEWAY
- [D] SETBACK DIMENSIONS
- [E] PARKWAY DIMENSION
- [F] FENCE/ WALL LOCATIONS
- [G] EXISTING UTILITIES
- [H] NORTH ARROW/ STREET NAME

## SCOPE OF WORK:

- ① ANY ADDITION OR REMODEL AREA
- ② ANY UTILITY TO BE MODIFIED (AIR COND.; WATER HEATER)
- ③ ANY WINDOW TO BE MODIFIED (SIZE/ TYPE)
- ④ ANY NEW FENCE OR WALL (SIZE/ TYPE)

