




## H Galloway Study



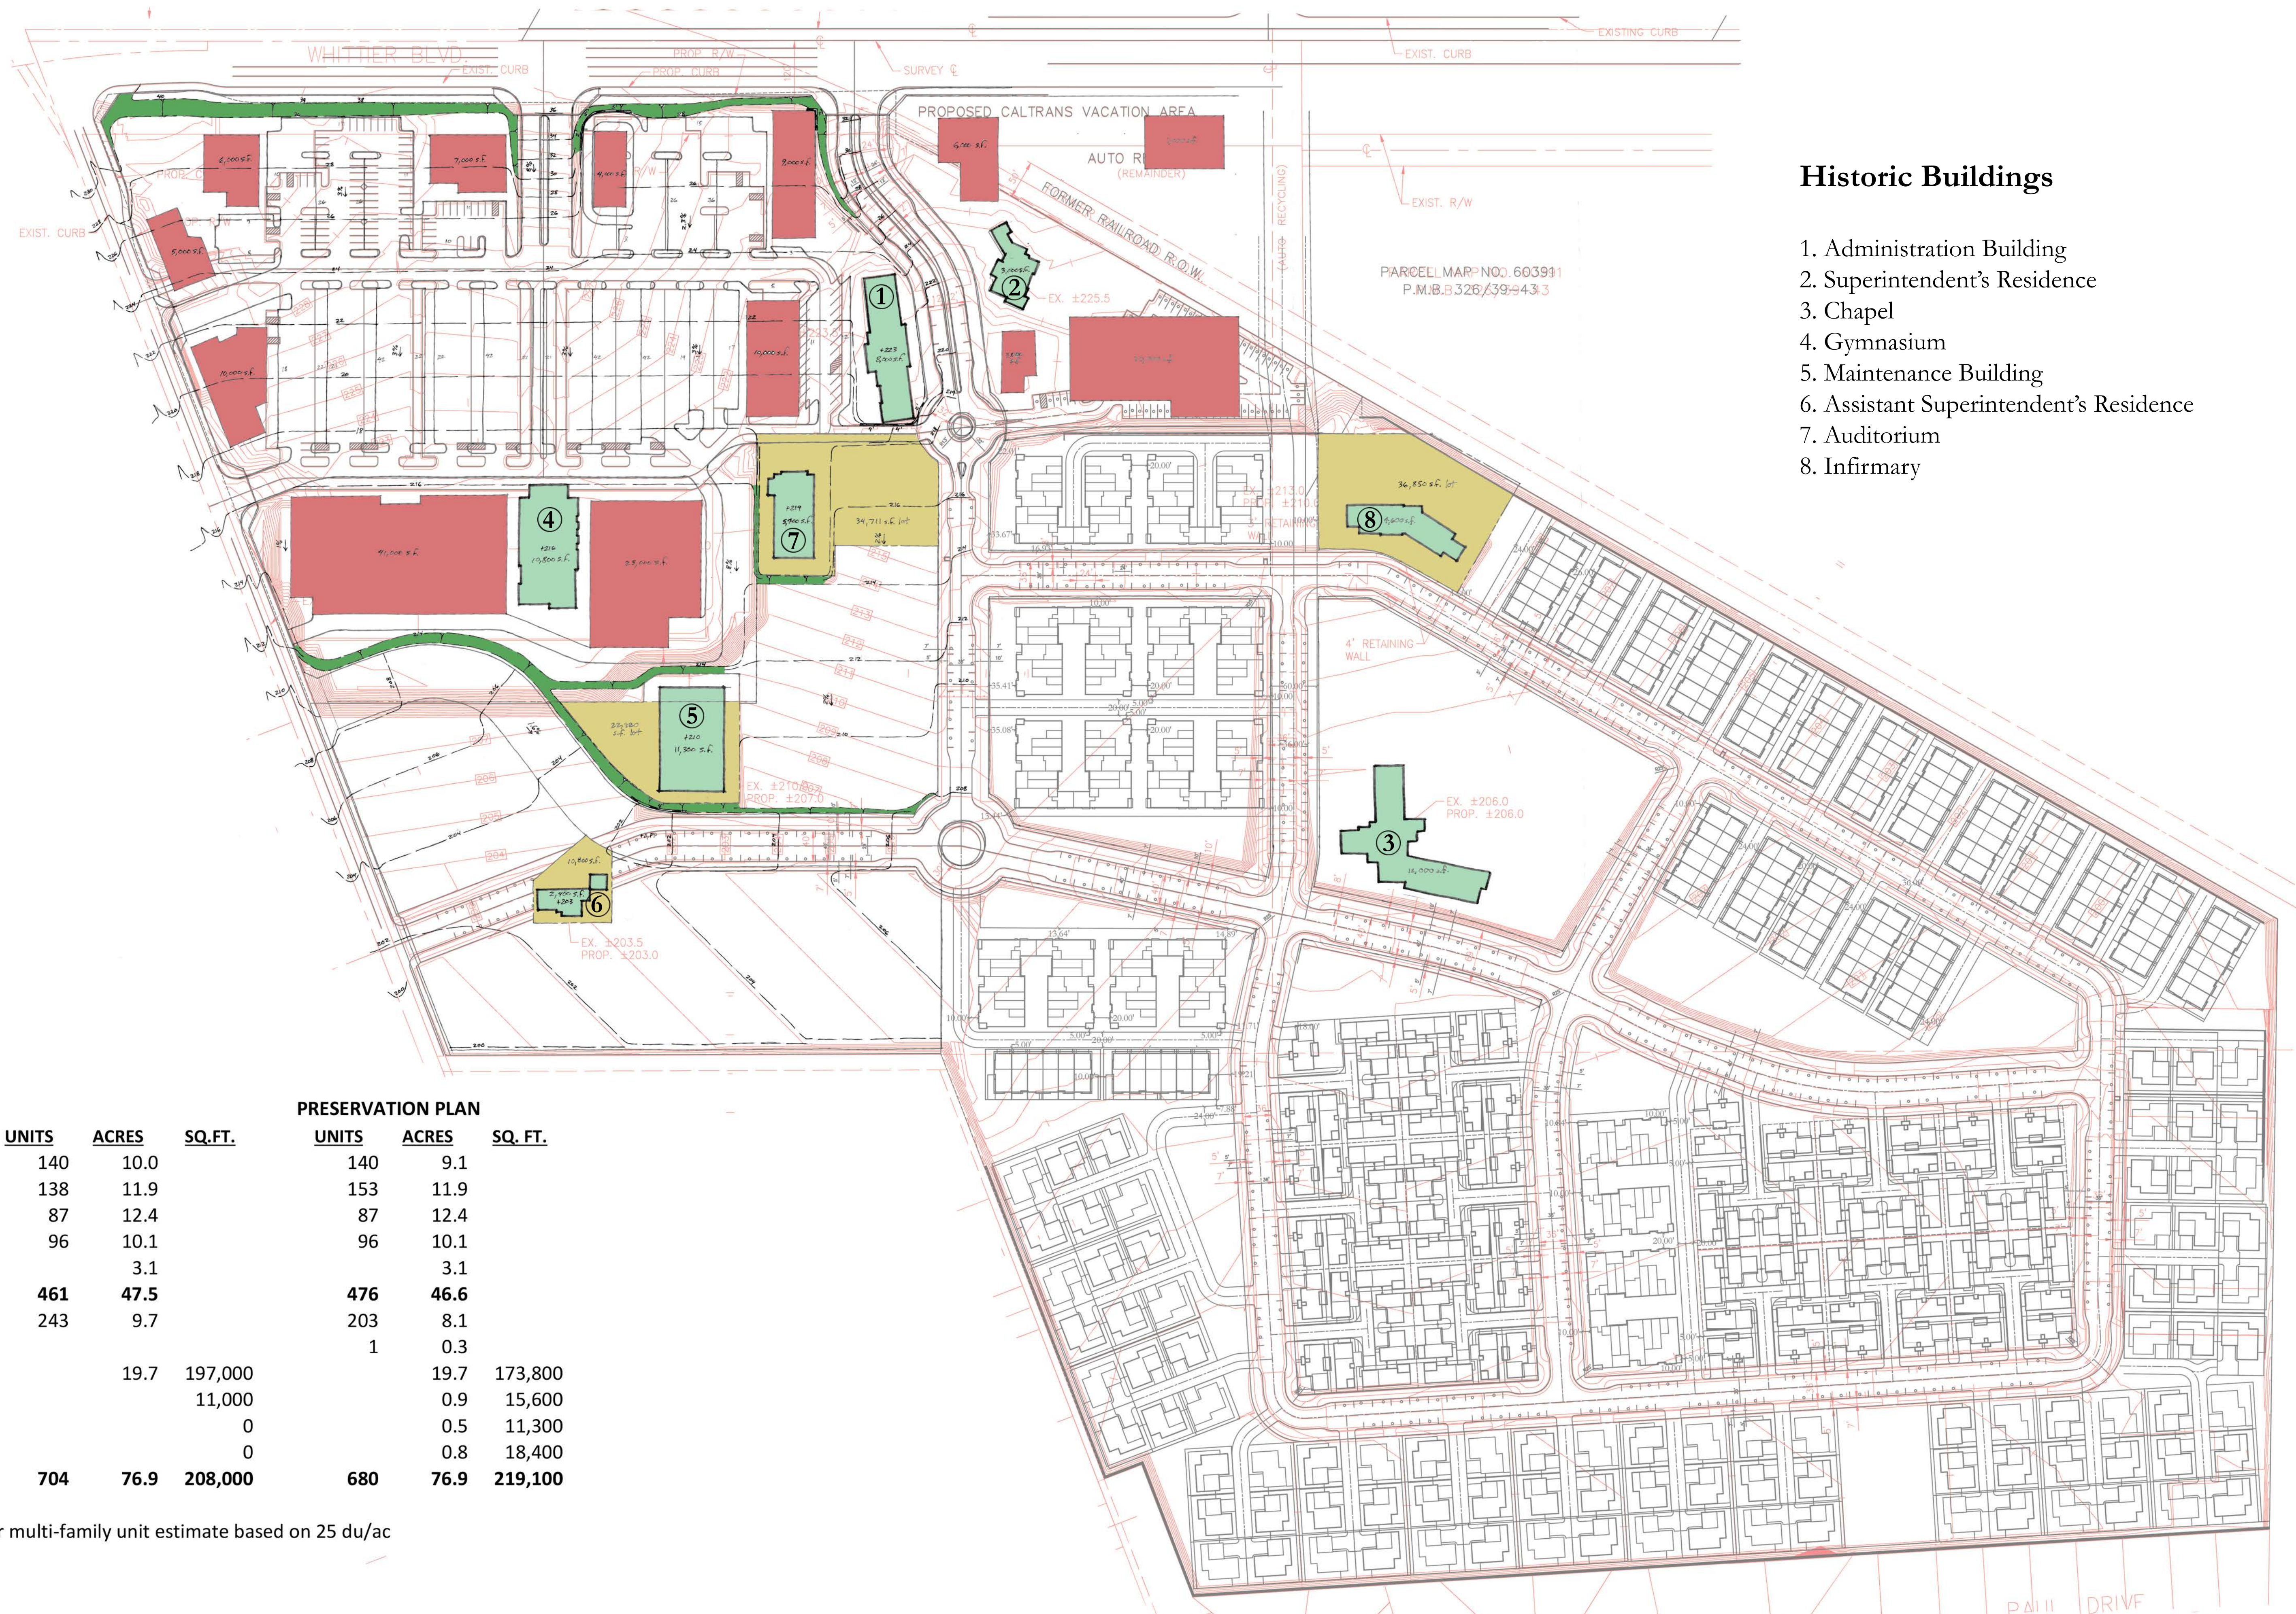

### Historic Buildings

1. Administration Building
2. Superintendent's Residence
3. Chapel
4. Gymnasium
5. Maintenance Building
6. Assistant Superintendent's Residence
7. Auditorium
8. Infirmary

TABULATION CURRENT PLAN				PRESERVATION PLAN			
PRODUCT	UNITS	ACRES	SQ.FT.	UNITS	ACRES	SQ. FT.	
TOWNHOUSE 1.0	140	10.0		140	9.1		
P-2 ROWTOWNS	138	11.9		153	11.9		
P3 FESTIVAL SFD	87	12.4		87	12.4		
DAKOTA SFD	96	10.1		96	10.1		
PUBLIC PARK		3.1			3.1		
<b>TOTAL (FOR SALE)</b>	<b>461</b>	<b>47.5</b>		<b>476</b>	<b>46.6</b>		
MULTI FAMILY *	243	9.7		203	8.1		
RESIDENTIAL REUSE				1	0.3		
COMMERCIAL		19.7	197,000		19.7	173,800	
OFFICE RE-USE			11,000		0.9	15,600	
ASSISTED LIVING			0		0.5	11,300	
PUBLIC USE			0		0.8	18,400	
<b>TOTAL SITE</b>	<b>704</b>	<b>76.9</b>	<b>208,000</b>	<b>680</b>	<b>76.9</b>	<b>219,100</b>	

\* Net pad area used for multi-family unit estimate based on 25 du/ac

# HISTORIC PRESERVATION STUDY

## LINCOLN SITE PLAN

### WHITTIER, CALIFORNIA

